


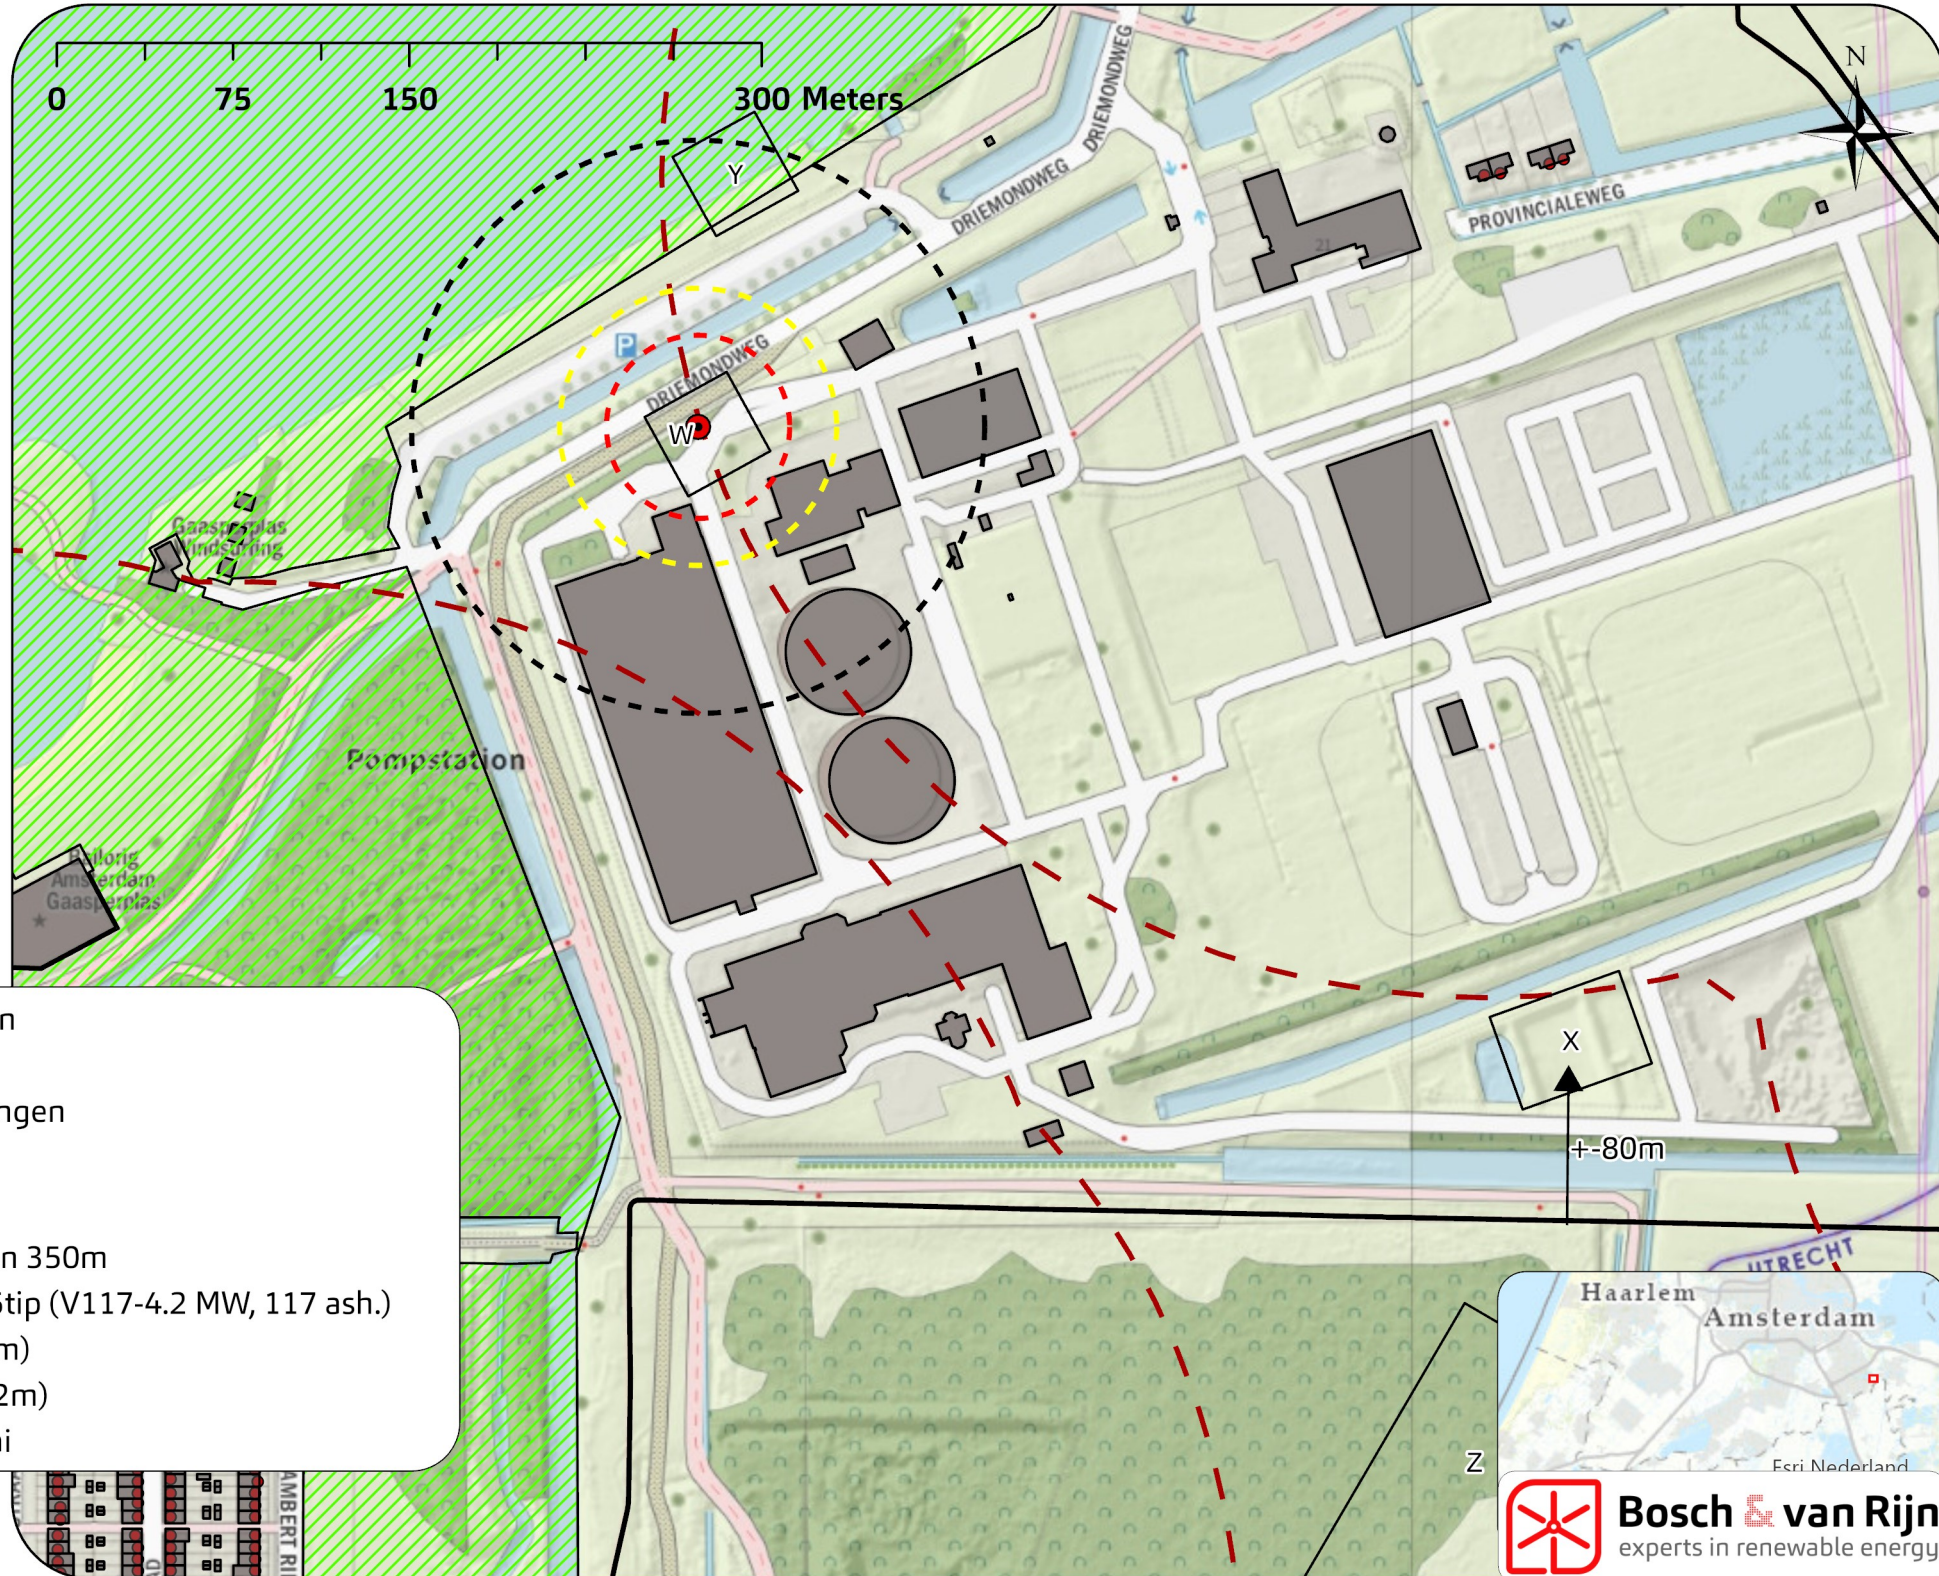

- Woningen
- Panden
- Buisleidingen
- ▨ NNN
- Tip 170-180
- Woningen 350m
- WTG 175tip (V117-4.2 MW, 117 ash.)
- 10-5 (39m)
- 10-6 (122m)
- Overdraai